


FIRE SHUTTER HEADER FIXING VARIATIONS

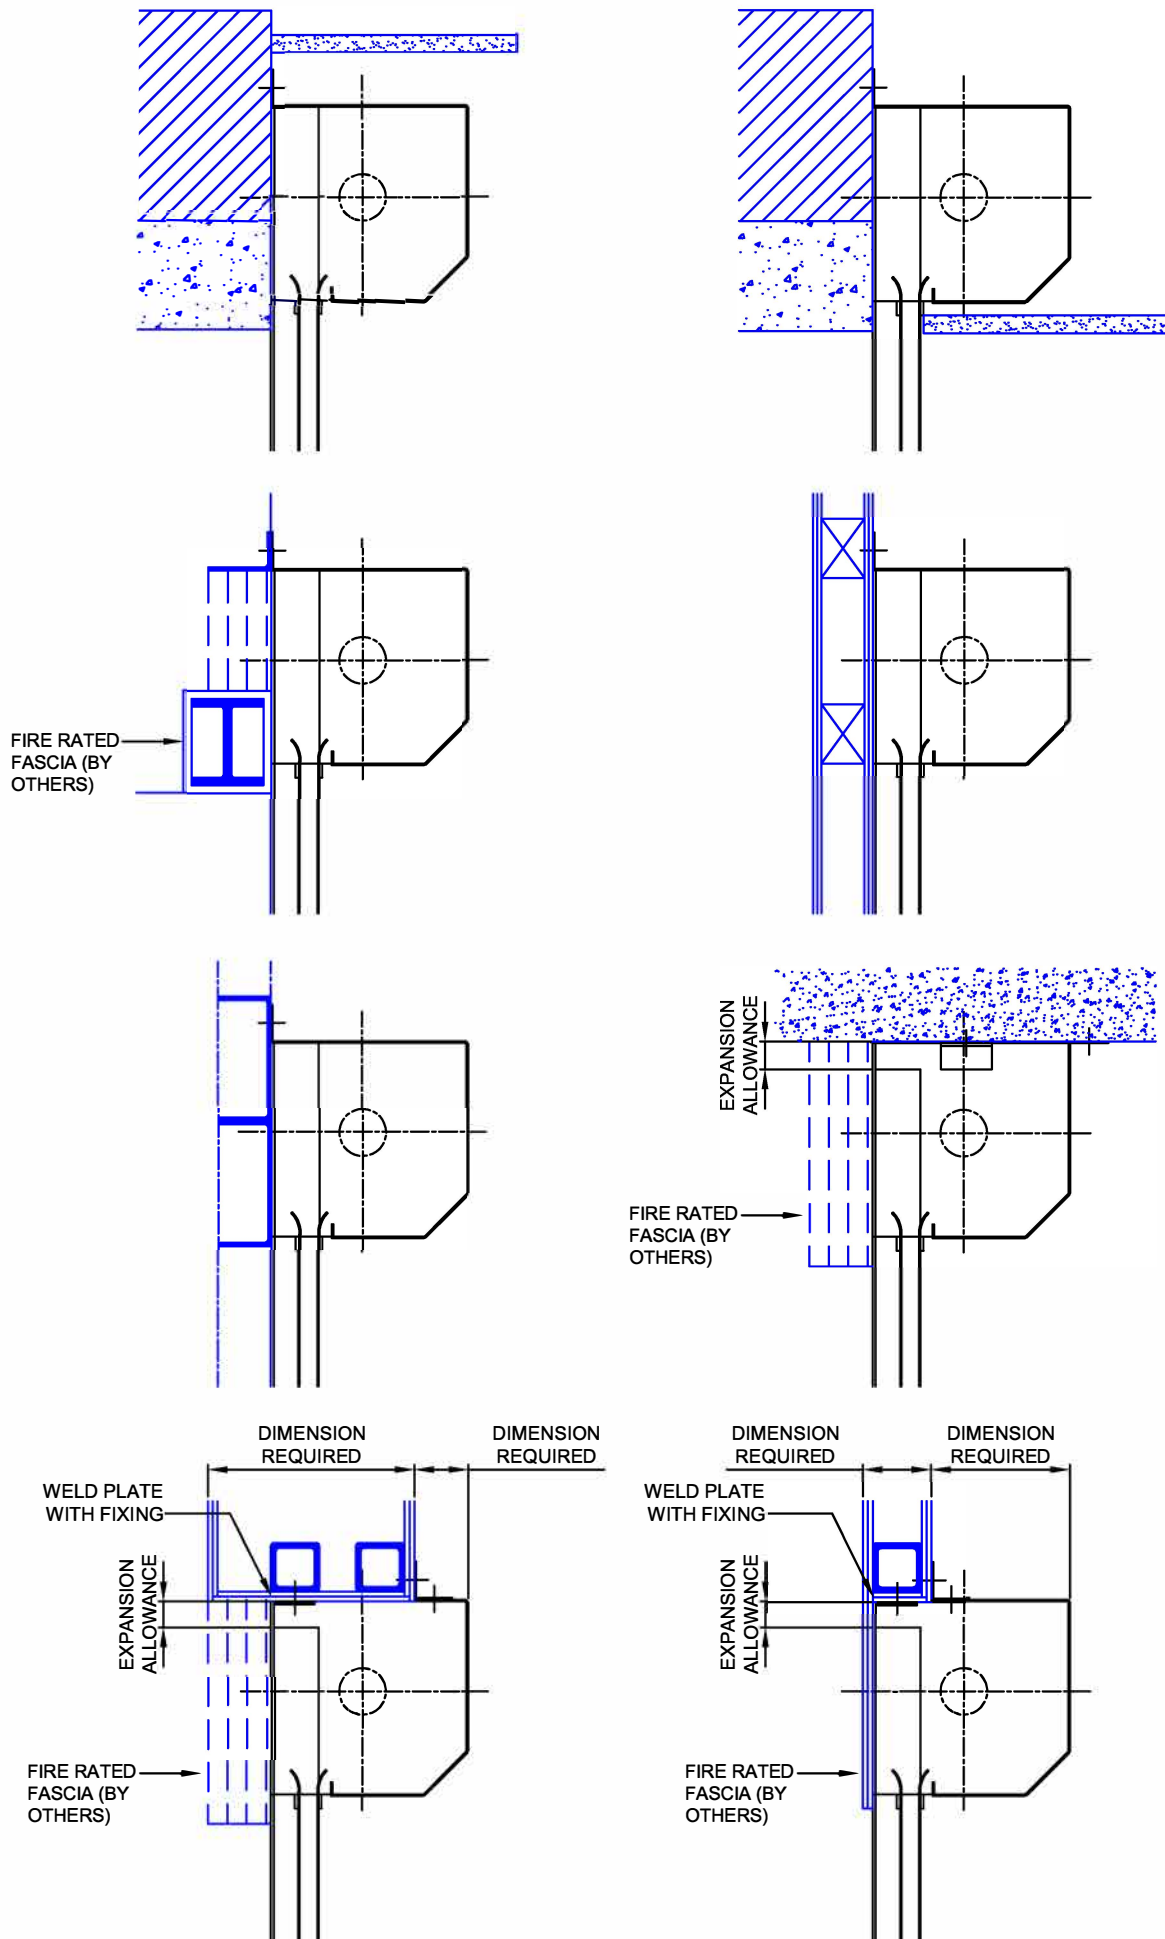

ALL STRUCTURES MUST BE CAPABLE OF CARRYING THE WEIGHT OF THE FIRE SHUTTER AND BE EQUAL OR GREATER THAN THE FIRE RESISTANCE OF THE FIRE SHUTTER ASSEMBLY.

SYSTEM DOORS